


- NOTE:
1. WINDOWS
2. EGRESS WINDOW LOCATIONS

NATIONAL BUS SALES/STATE OF TEXAS

UNCONTROLLED COPY: QUANTITY, PRICE, WEIGHT, MASTER IN FILE				
REV. 1	DATE 1/18/2011	DOC NAME AMB-0008	DOC DESCRIPTION DRAWING TITLE BLOCK 11/07	REMARKS
REV.	DATE	ECN	BY	
-	-	-	-	

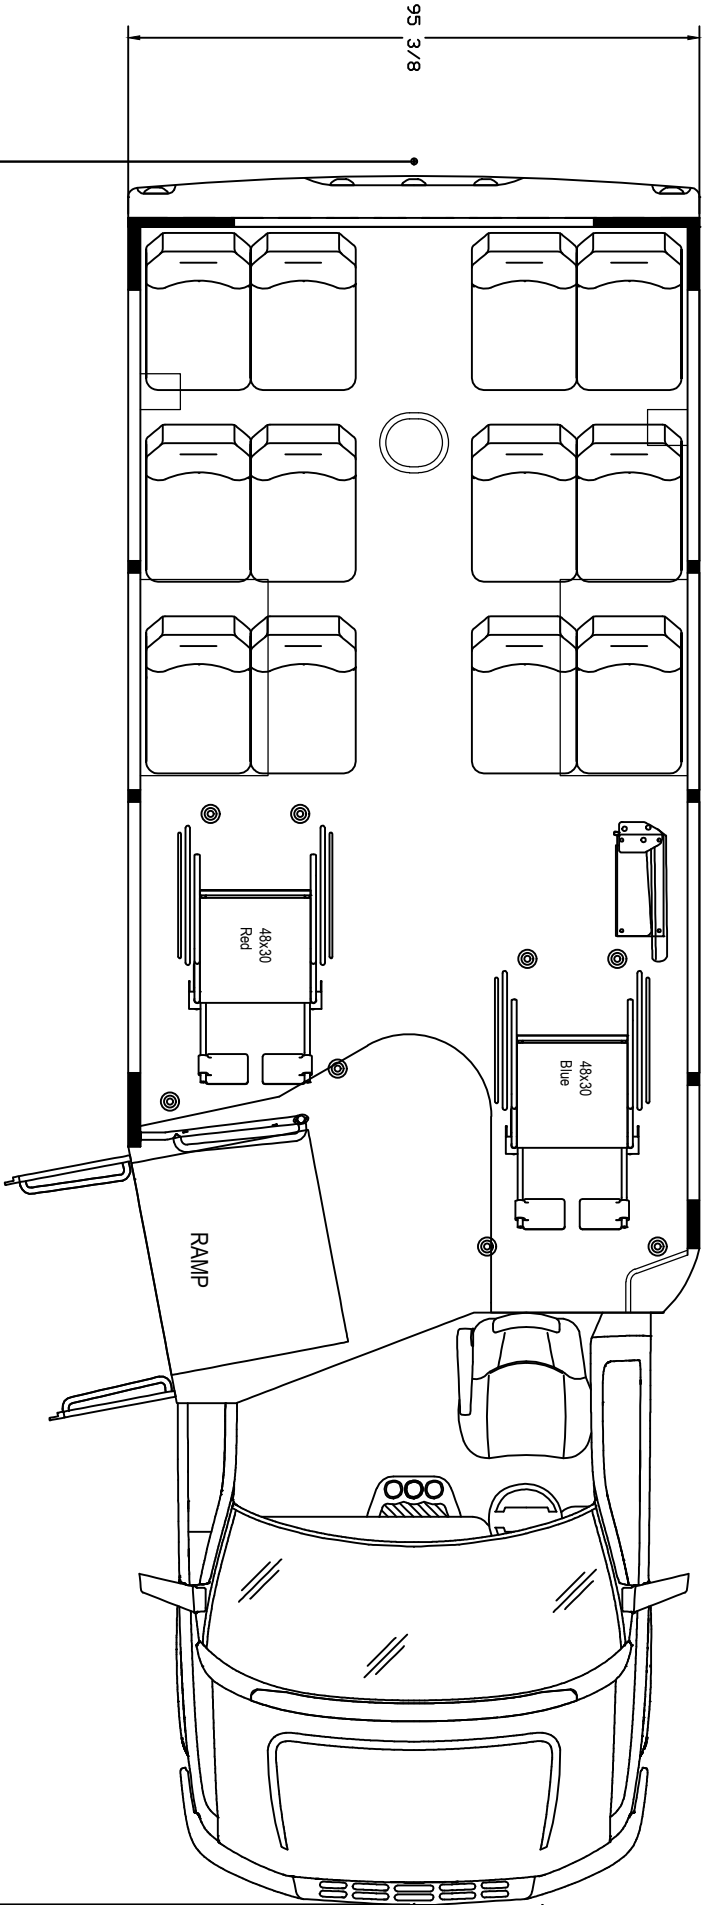

ARBOC

Specialty Vehicles

ARBOC SPECIALTY VEHICLES CLAIMS PROPRIETARY RIGHTS IN THE MATERIAL DISCLOSED HEREON. NEITHER THIS DRAWING NOR ANY REPRODUCTION THERE OF MAY BE USED TO MANUFACTURE ANYTHING SHOWN HEREON WITHOUT PERMISSION IN WRITING FROM ARBOC SPECIALTY VEHICLES TO THE USER SPECIFICALLY REFERRING TO THE DRAWINGS. INFORMATION CONTAINED HEREON MAY BE THE EXPRESS PROPERTY OF ARBOC SPECIALTY VEHICLES AND PROTECTED IN THE FORM OF A U.S. PATENT.

TOLERANCES:
FLOOR PLAN DIMS: ± .1/8"
FRACTIONAL DIMS: ± 1/16"
2 PLACE DECIMAL DIMS: ± .01"
3 PLACE DECIMAL DIMS: ± .005"

NAME:
Floor Plan, 14PS-2VC-165G SDM24
DRAWN BY:
SRD
DATE:
7/7/15
DRAWING NUMBER:
1205011
REVISION:
1
SHEET:
OF 2