


NOTE:
1. E-EGRESS WINDOW LOCATION.

UNCONTROLLED COPY, CURRENT WHEN PRINTED, MASTER IN FILE					
REV. 1	DATE: 11/18/2011	DOC NAME: AVE-0006		DOC DESCRIPTION: DRAWING TITLE BLOCK 11X17	
REV	DATE	ECN	BY	REMARKS	
-	-	-	-		

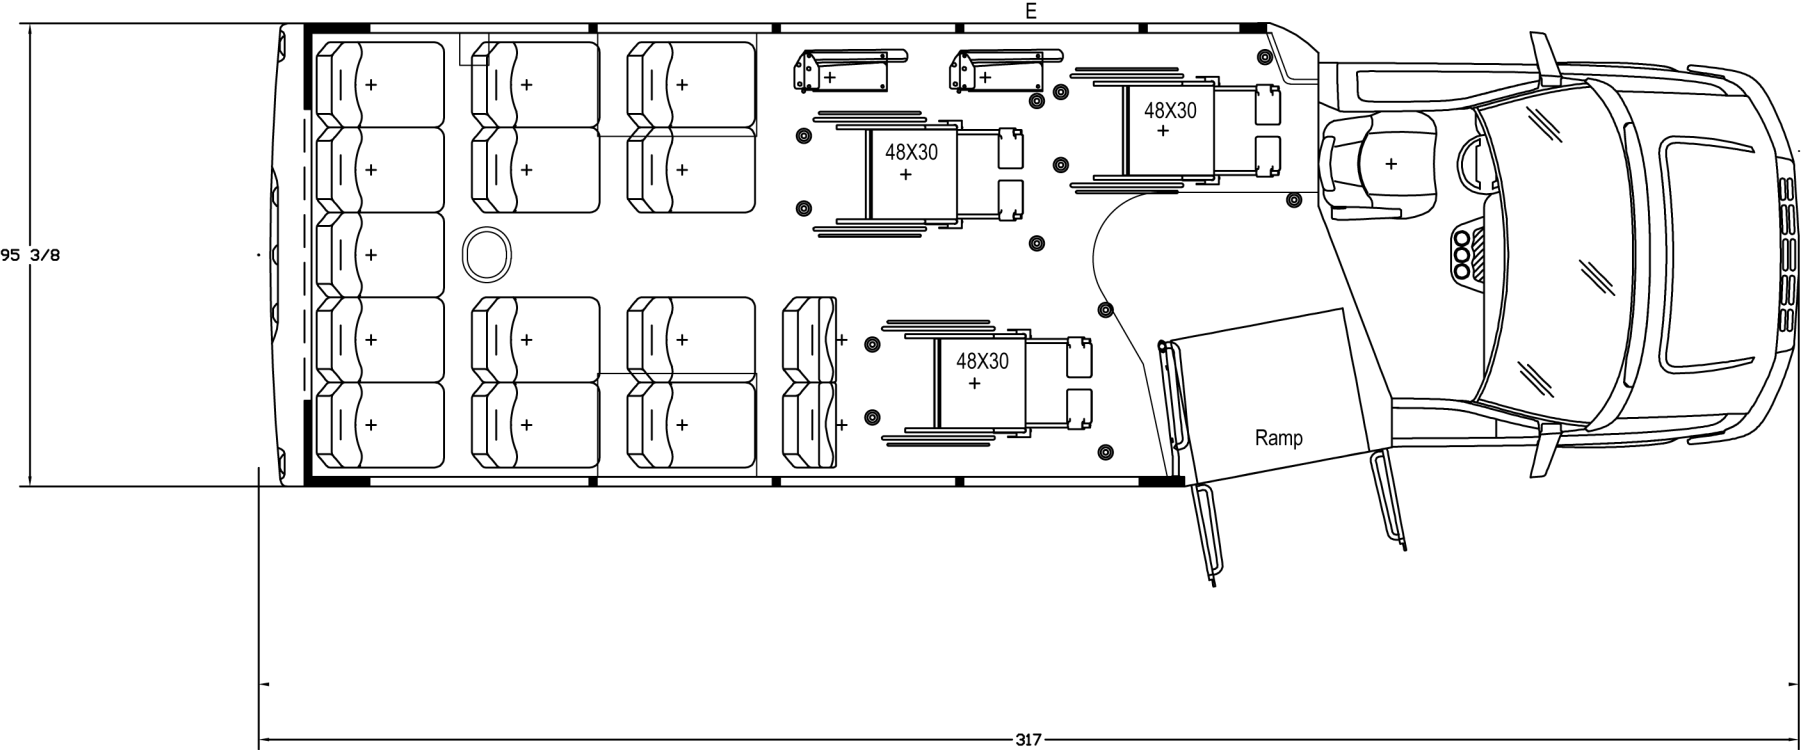

ARBOC SPECIALTY VEHICLES CLAIMS PROPRIETARY RIGHTS IN THE MATERIAL DISCLOSED HEREON. NEITHER THIS DRAWING NOR ANY REPRODUCTION THERE OF MAY BE USED TO MANUFACTURE ANYTHING SHOWN HEREON WITHOUT PERMISSION IN WRITING FROM ARBOC SPECIALTY VEHICLES TO THE USER SPECIFICALLY REFERRING TO THE DRAWINGS. INFORMATION CONTAINED HEREON MAY BE THE EXPRESS PROPERTY OF ARBOC SPECIALTY VEHICLES AND PROTECTED IN THE FORM OF A U.S. PATENT.

TOLERANCES:
FLOOR PLAN DIMS: ± 1/8"
FRACTIONAL DIMS: ± 1/16"
2 PLACE DECIMAL DIMS: ± .01"
3 PLACE DECIMAL DIMS: ± .005"

NAME:

FLOOR PLAN, 19PS-3WC-191G-SDF27

DRAWN BY:

SRD

DATE:

3/7/16

DRAWING NUMBER:

1205279

REVISION:

-

SHEET:

1 OF 2