


- NOTES:
 1. E-EGRESS WINDOW LOCATIONS
 2. -
 3. WS- WALL STORAGE
 4. FLIP SEAT DOUBLE
 5. MID BACK DOUBLE SEAT

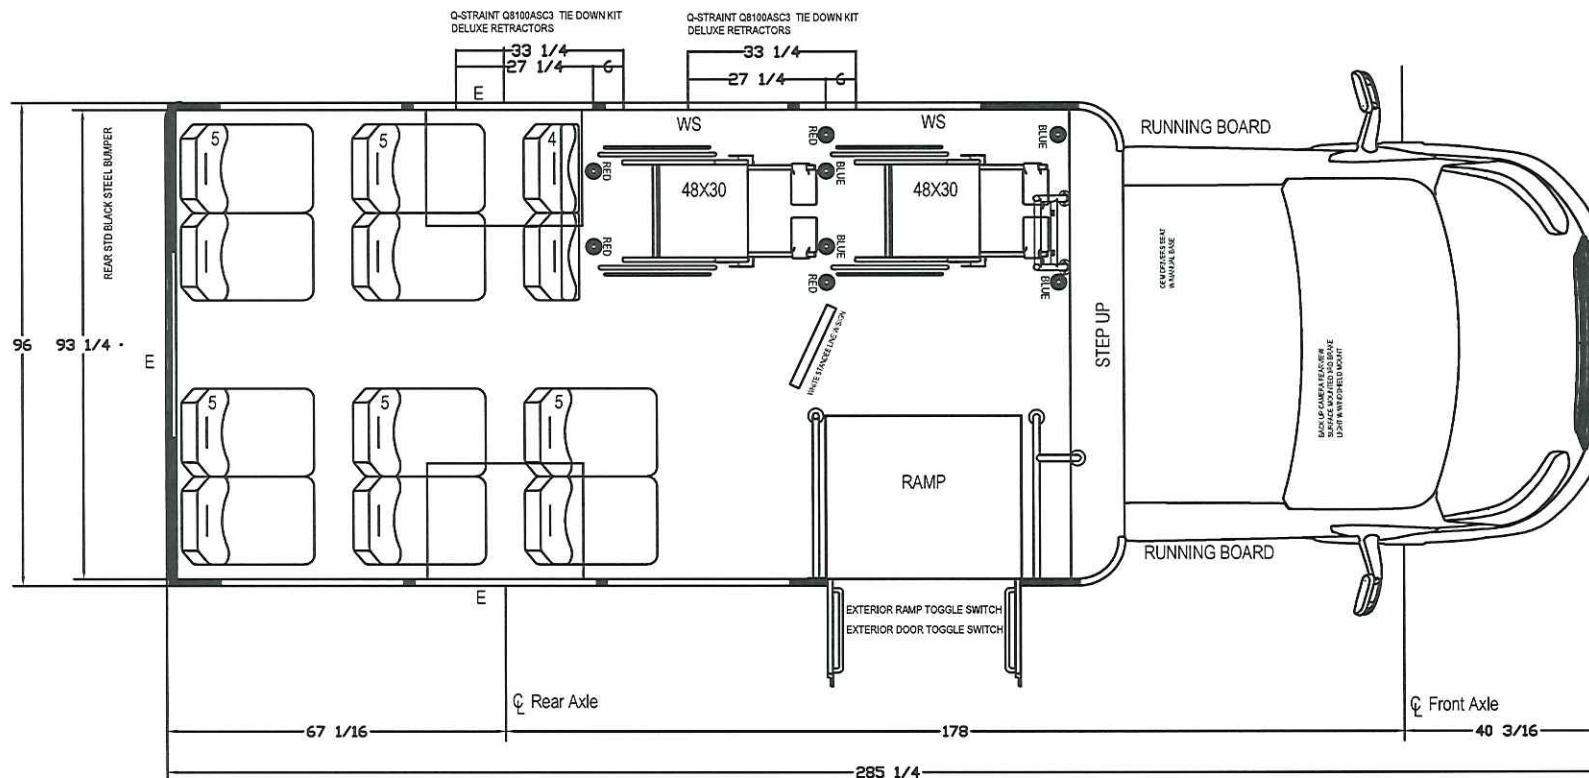

UNCONTROLLED COPY, CURRENT WHEN PRINTED, SHOWN IN FILE					
REV	DATE	ECN	BY	DOC DESCRIPTION	REMARKS
1	11/19/11			12PS-2VC-178G-S0123	



ARBOC SPECIALTY VEHICLES CLAIMS PROPRIETARY RIGHTS IN THE MATERIAL DISCLOSED HEREON. NEITHER THIS DRAWING NOR ANY REPRODUCTION THERE OF MAY BE USED TO MANUFACTURE ANYTHING SHOWN HEREON WITHOUT PERMISSION IN WRITING FROM ARBOC SPECIALTY VEHICLES TO THE USER SPECIFICALLY REFERRING TO THE DRAWINGS. INFORMATION CONTAINED HEREON MAY BE THE EXPRESS PROPERTY OF ARBOC SPECIALTY VEHICLES AND PROTECTED IN THE FORM OF A U.S. PATENT.

TOLERANCES:
 FLOOR PLAN DIMS: ± 1/8"
 FRACTIONAL DIMS: ± 1/16"
 2 PLACE DECIMAL DIMS: ± .01"
 3 PLACE DECIMAL DIMS: ± .005"

NAME: FLOOR PLAN, 12PS-2VC-178G-S0123					
DRAWN BY: MNF	DATE: 3/26/2018	DRAWING NUMBER: 1205367-MNF	REVISION:	SHEET: 1	OF 2