


- NOTES:
- 1. E-EGRESS WINDOW LOCATIONS
  - 2. H 65K LOW PROFILE HEATER
  - 3. V-GRAB HANDLES
  - 4. DRIVERS SHIELD SPORT SEAT
  - 5. SINGLE BV FOLDAWAY SEAT
  - 6. MID BACK SINGLE SEAT
  - 7. MID BACK DOUBLE SEAT
  - 8. RETRACTABLE SEATBELTS

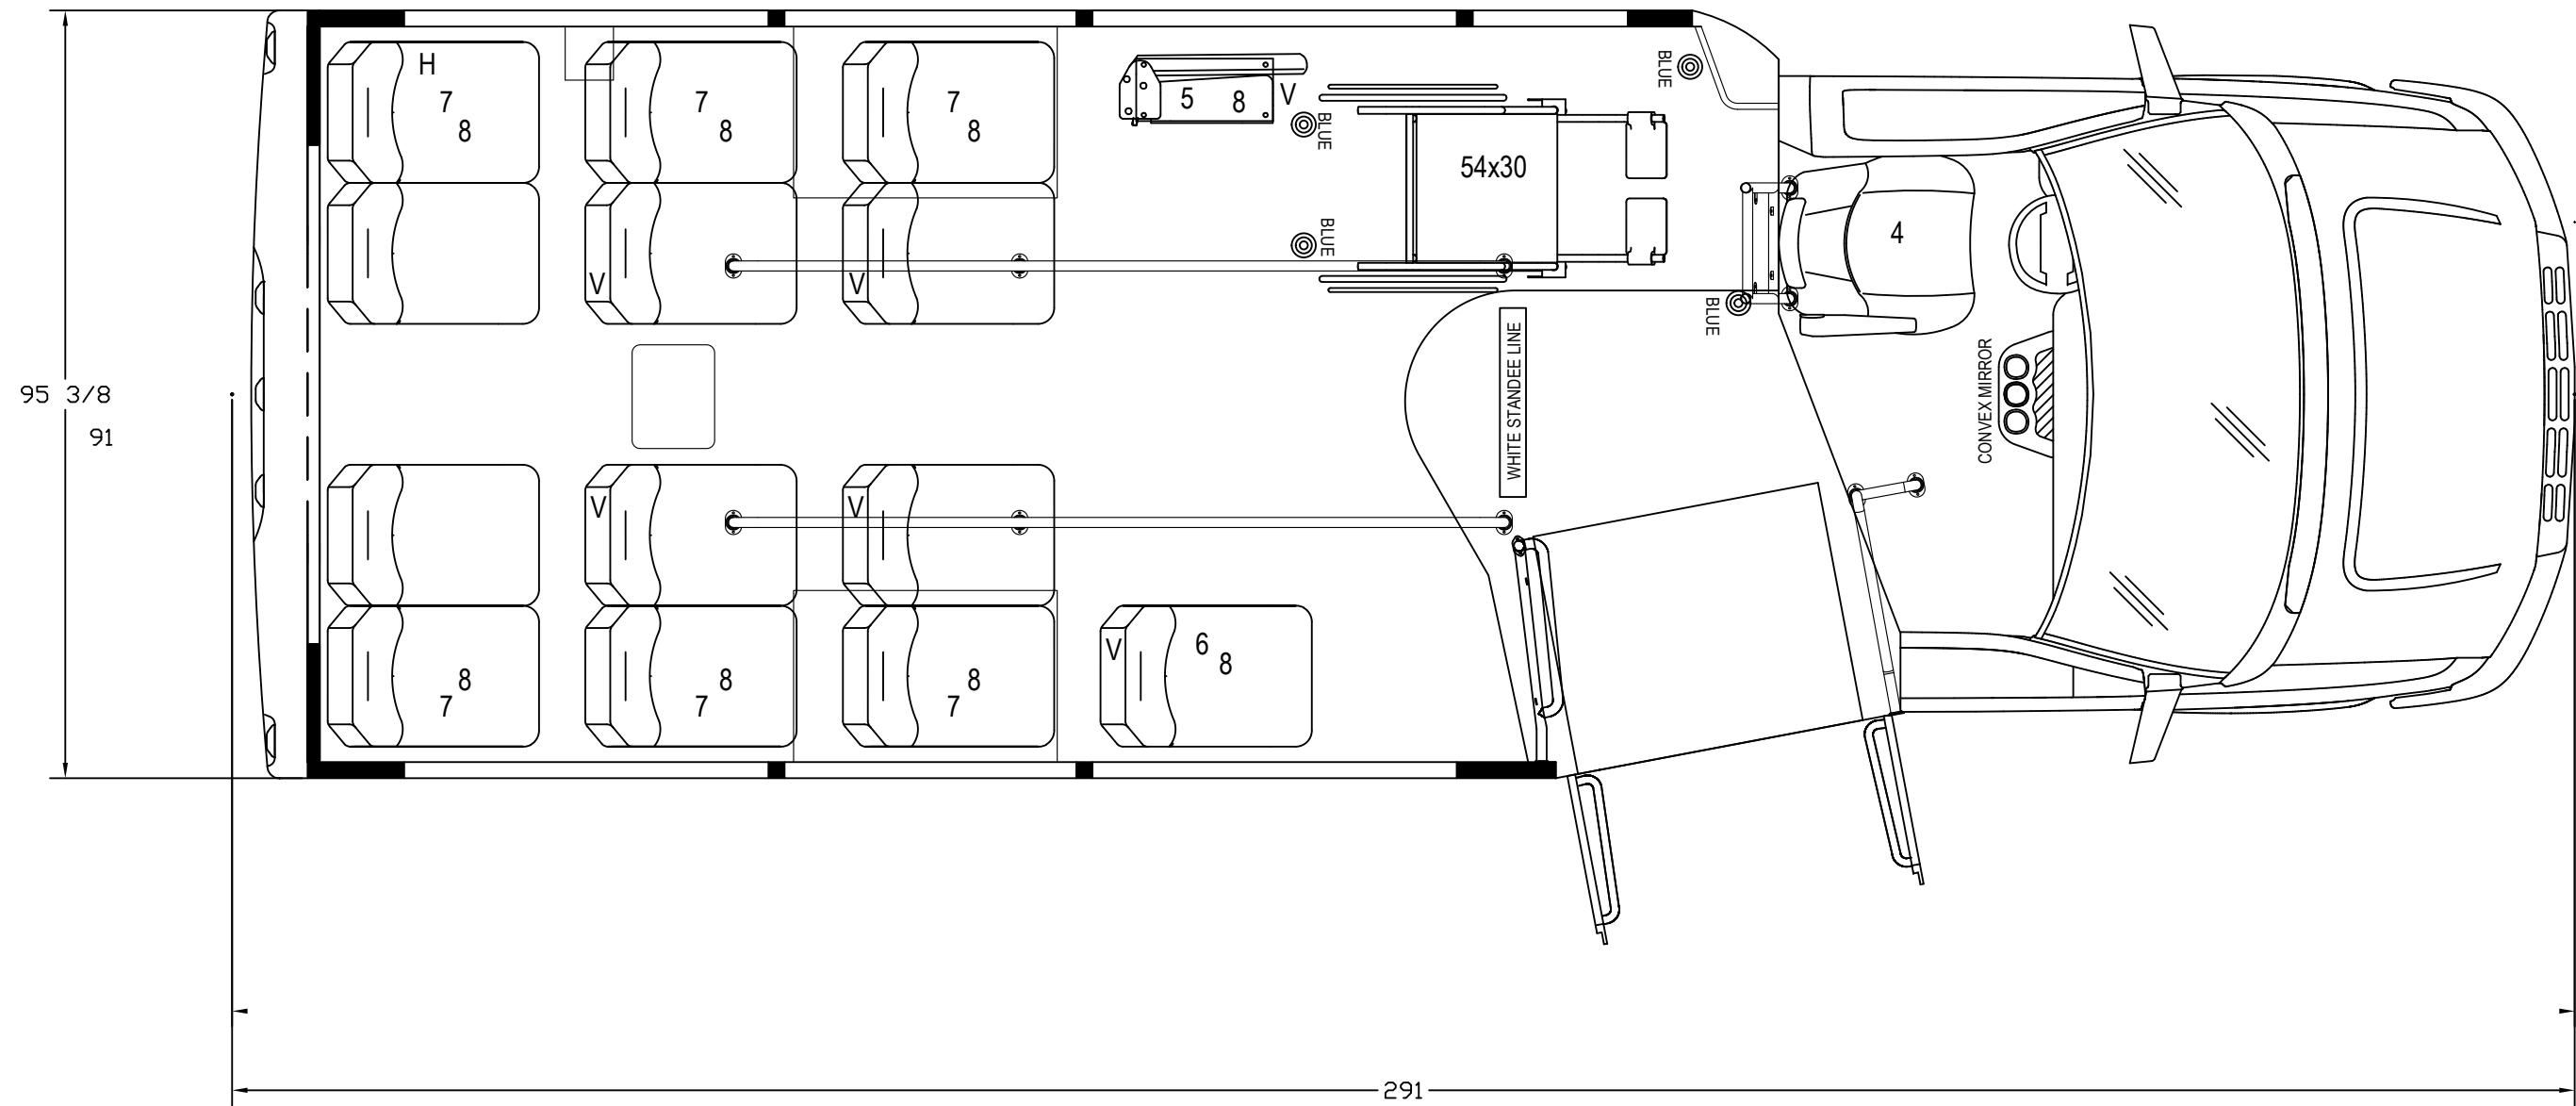

ARBOC SPECIALTY VEHICLES CLAIMS PROPRIETARY RIGHTS IN THE MATERIAL DISCLOSED HEREON. NEITHER THIS DRAWING NOR ANY REPRODUCTION THERE OF MAY BE USED TO MANUFACTURE ANYTHING SHOWN HEREON WITHOUT PERMISSION IN WRITING FROM ARBOC SPECIALTY VEHICLES TO THE USER SPECIFICALLY REFERRING TO THE DRAWINGS. INFORMATION CONTAINED HEREON MAY BE THE EXPRESS PROPERTY OF ARBOC SPECIALTY VEHICLES AND PROTECTED IN THE FORM OF A U.S. PATENT.

TOLERANCES:  
FLOOR PLAN DIMS: ± 1/8"  
FRACTIONAL DIMS: ± 1/16"  
2 PLACE DECIMAL DIMS: ± .01"  
3 PLACE DECIMAL DIMS: ± .005"

NAME: FLOOR PLAN, 14PS-1WC-165G-SOM23				
DRAWN BY: MNF	DATE: 2/5/2018	DRAWING NUMBER: 1205815-MNF	REVISION:	SHEET: 1 OF 2

UNCONTROLLED COPY, CURRENT WHEN PRINTED, MASTER IN FILE				
REV: 1	DATE: 11/18/2011	DOC NAME: AME-009b	DOC DESCRIPTION: DRAWING TITLE BLOCK 11x17	
REV	DATE	ECN	BY	REMARKS
-	-	-	-	-