


NOTE:

1. E-EGRESS WINDOW LOCATION.
2. H-45K HEATER
3. V-GRAB HANDLE
4. WS-WALL STORAGE
5. USSC G2E EVOLUTION DRIVER SEAT W.UPGRADED SEAT.
6. DOUBLE BV FOLDAWAY SEAT W/NOTCH

7. MID BACK SINGLE SEAT
8. MID BACK DOUBLE SEAT
9. USR SINGLE (UNDER SEATBLET)
10. USR DOUBLE (UNDER SEATBLET)
11. ABS FIXED SEAT BACKS

UNCONTROLLED COPY, CURRENT WHEN PRINTED, MASTER IN FILE					
REV	DATE	ECN	BY	DOC DESCRIPTION	DRAWING TITLE BLOCK 11X17
A	7/19/17	-	SRD	DLT CAMERAS, CHG L-TRACK TO PUCKS	

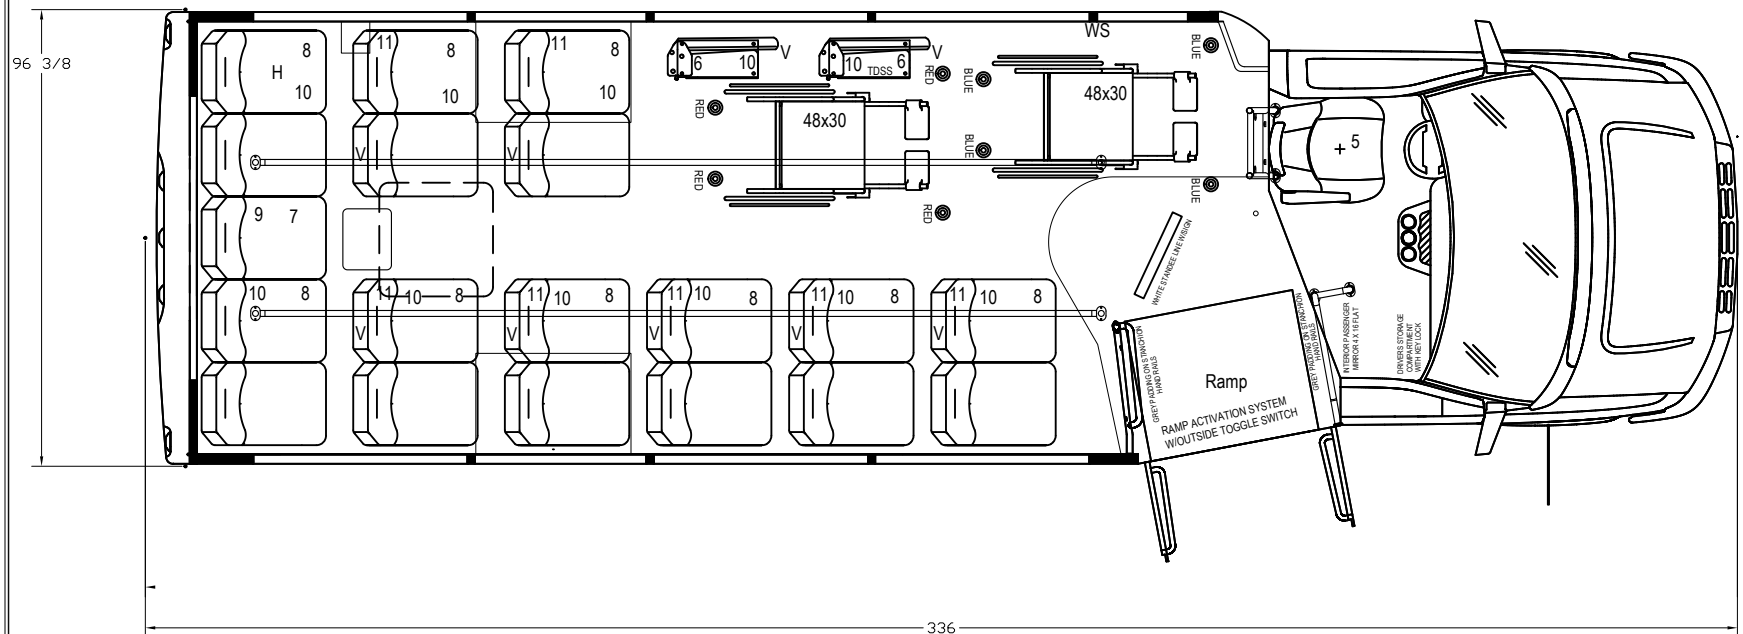

ARBOC SPECIALTY VEHICLES CLAIMS PROPRIETARY RIGHTS IN THE MATERIAL DISCLOSED HEREON. NEITHER THIS DRAWING NOR ANY REPRODUCTION THERE OF MAY BE USED TO MANUFACTURE ANYTHING SHOWN HEREON WITHOUT PERMISSION IN WRITING FROM ARBOC. SPECIALTY VEHICLES TO THE USER SPECIFICALLY REFERRING TO THE DRAWINGS. INFORMATION CONTAINED HEREON MAY BE THE EXPRESS PROPERTY OF ARBOC SPECIALTY VEHICLES AND PROTECTED IN THE FORM OF A U.S. PATENT.

TOLERANCES:
FLOOR PLAN DIMS: ± 1/8"
FRACTIONAL DIMS: ± 1/16"
2 PLACE DECIMAL DIMS: ± .01"
3 PLACE DECIMAL DIMS: ± .005"

NAME: Floor Plan, 23PS-2WC-210G-SDM28				
DRAWN BY: MNF	DATE: 4/23/2018	DRAWING NUMBER: 1205629-MNF	REVISION: -	SHEET: 1 OF 2