



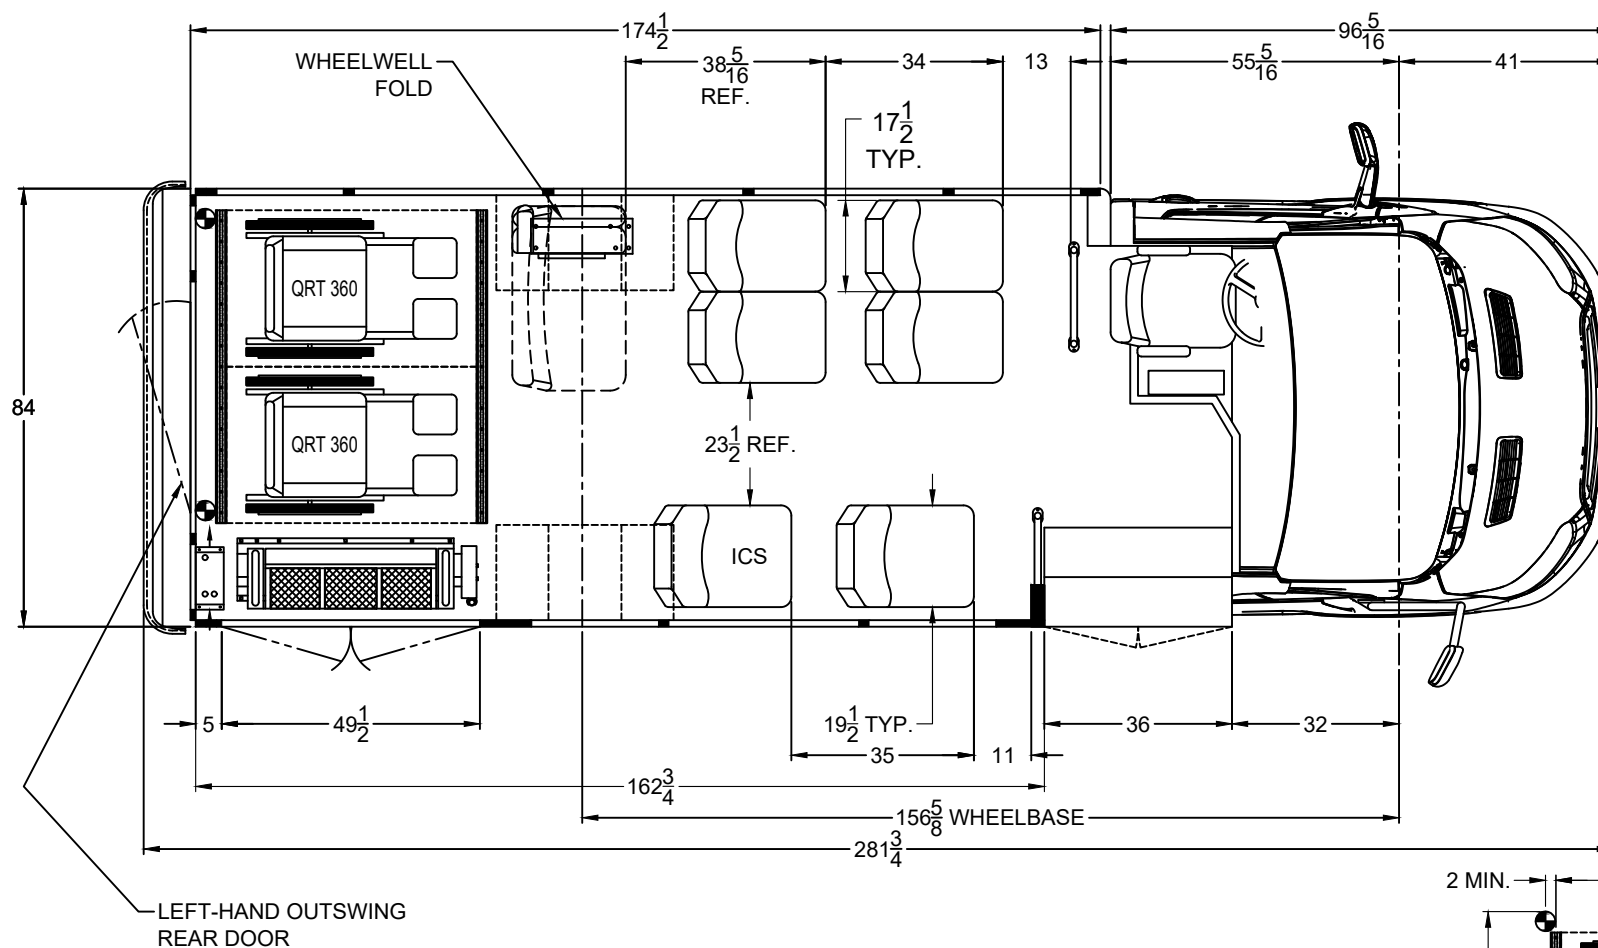

-RETRACTOR LOCATIONS

NOTE: SHOWN WITH MID HI FREEDMAN SEATS.
 FORD TRANSIT 10,360 GVWR
 THIS FLOOR PLAN IS FOR ILLUSTRATION PURPOSES ONLY.
 A WEIGHT ANALYSIS HAS NOT YET BEEN PERFORMED.
 FINAL APPROVAL WITH A WEIGHT ANALYSIS IS REQUIRED UPON
 RECEIPT OF A COMPLETED ORDER WITH ALL OPTIONS SHOWN.
 OPTIONAL EQUIPMENT MAY BE SHOWN.
 THE SALES ORDER PLACED DICTATES ACTUAL OPTION CONTENT.

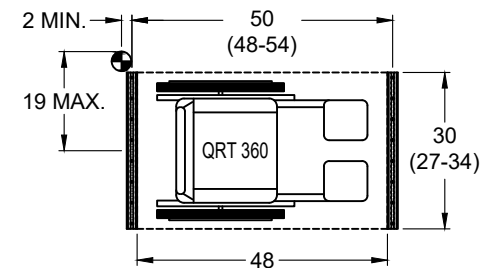


DEALER APPROVAL

☐ APPROVED

CUSTOMER SIGNATURE

SCALE
IN INCHES

 

THIS DRAWING AND THE INFORMATION THEREON ARE THE EXCLUSIVE PROPERTY OF FOREST RIVER BUS, A DIVISION OF FOREST RIVER. IT SHALL NOT BE COPIED OR DUPLICATED IN ANY MANNER, NOR SHALL IT BE SUBMITTED TO OUTSIDE PARTIES FOR EXAMINATION WITHOUT OUR WRITTEN CONSENT. IT IS LOANED FOR USE WITH REFERENCE TO WORK UNDER CONTRACT WITH, OR PROPOSALS SUBMITTED TO FOREST RIVER BUS, A DIVISION OF FOREST RIVER.

REV. LET.	DESCRIPTION OF CHANGE	BY	CHK	DATE	ECN No.

TOLERANCE UNLESS
OTHERWISE SPECIFIED

WOOD	OTHER
+ 1/8"	+ 1/16"
+ 1"	+ 1/2"



FOREST RIVER BUS

TITLE:
6 2 WC 1 DB FOLD
156" WB 174" BDY
MODEL 22' TRANSIT

NAME: KBROUSE DATE: 04/15/24

DWG. No. 6 2 WC 1 DB FOLD 156 174-5 FRB