
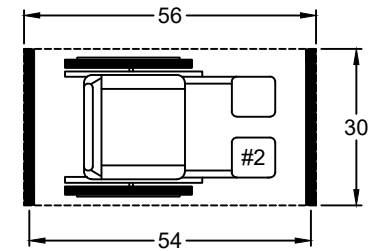
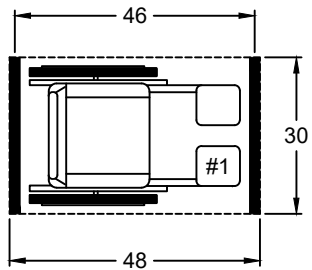


MDOT LTV Class 2-C and K

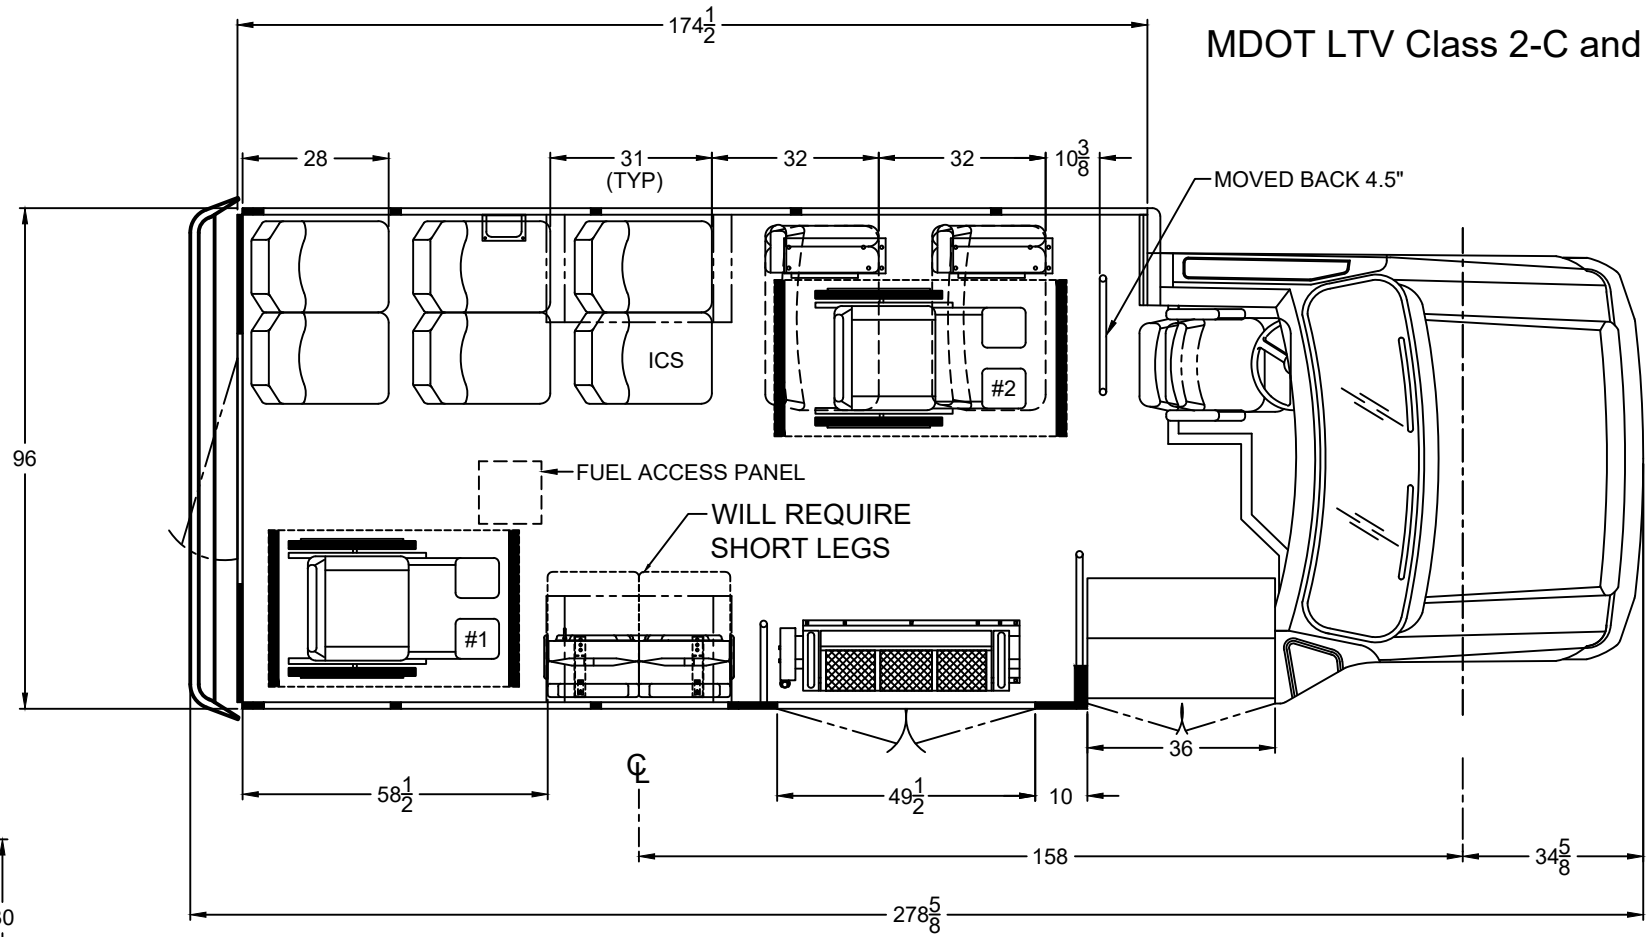

NOTE: SHOWN WITH MID HI FREEDMAN SEATS
 E-450 14,500 GVWR
 THIS FLOOR PLAN IS FOR ILLUSTRATION PURPOSES ONLY.
 A WEIGHT ANALYSIS HAS NOT YET BEEN PERFORMED.
 FINAL APPROVAL WITH A WEIGHT ANALYSIS IS REQUIRED UPON RECEIPT OF A
 COMPLETED ORDER WITH ALL OPTIONS SHOWN.
 OPTIONAL EQUIPMENT MAY BE SHOWN.
 THE SALES ORDER PLACED DICTATES ACTUAL OPTION CONTENT.

DEALER APPROVAL

☐ APPROVED

CUSTOMER SIGNATURE

SCALE
IN INCHES



THIS DRAWING AND THE INFORMATION THEREON ARE THE EXCLUSIVE PROPERTY OF FOREST RIVER BUS, A DIVISION OF FOREST RIVER. IT SHALL NOT BE COPIED OR DUPLICATED IN ANY MANNER, NOR SHALL IT BE SUBMITTED TO OUTSIDE PARTIES FOR EXAMINATION WITHOUT OUR WRITTEN CONSENT. IT IS LOANED FOR USE WITH REFERENCE TO WORK UNDER CONTRACT WITH, OR PROPOSALS SUBMITTED TO FOREST RIVER BUS, A DIVISION OF FOREST RIVER.

REV. LET.	DESCRIPTION OF CHANGE	BY	CHK	DATE	ECN No.

TOLERANCE UNLESS OTHERWISE SPECIFIED	WOOD	OTHER	FOREST RIVER BUS	TITLE: 6 2 WC 158 WB MODEL 22
+ 1/8"	+ 1/16"		NAME: CRANS	DATE: 01/29/25
+ 1"	+ 1/2"		DWG. No. 6 2 WC 1 DB FLIP 2 DB FOLDS 158 163-1 FRB	

1/29/2025 6 2 WC 1 DB FLIP 2 DB FOLDS 158 163-1 FRB WA

	119384HU
3/4 MARINE PLY, H.D. RUN. BOARD, F-LIFT, ROMEO REAR	

