


REV	DATE	BY	DESCRIPTION	REV	DATE	BY	DESCRIPTION	REV	DATE	BY	DESCRIPTION
-	-	-	-	-	-	-	-	-	-	-	-

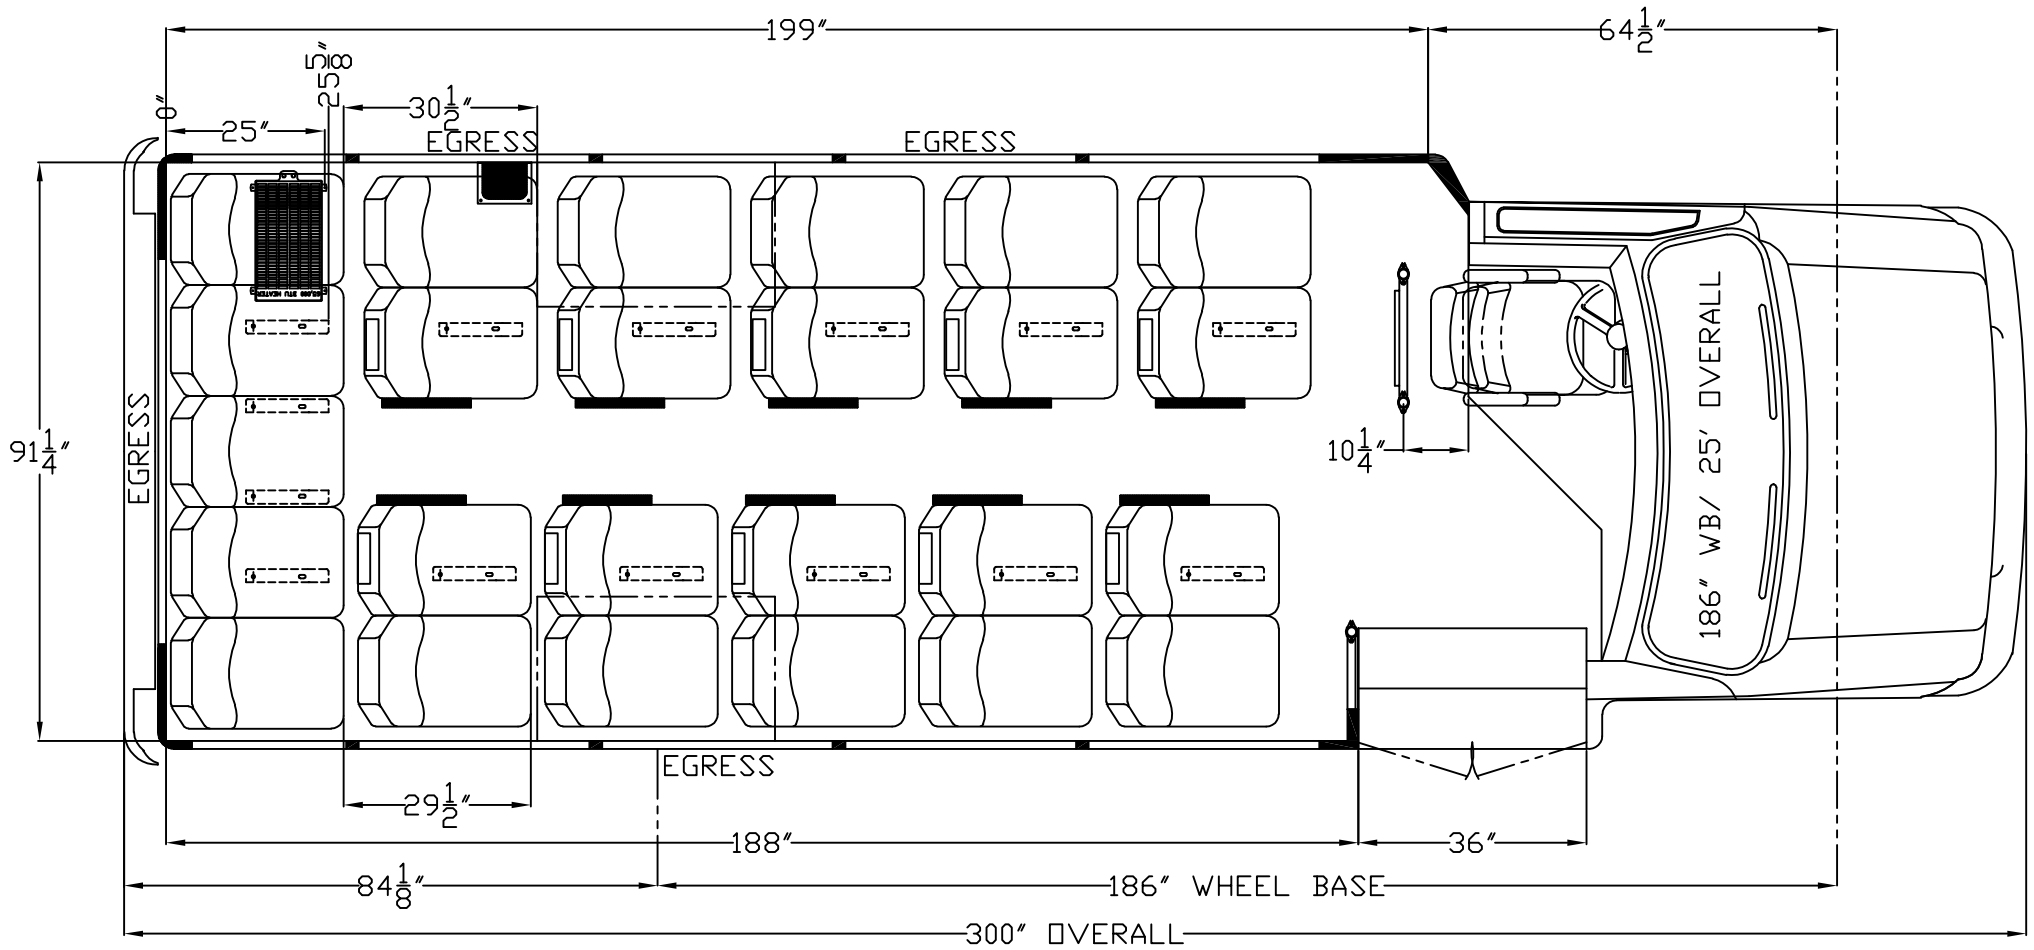

DEALER SIGNATURE: _____

Q-42-012820-08

DO NOT SCALE	PROJECTION 	DESCRIPTION Floor plan ECCW 186-300 all passenger standard floor 25P				57490 County Road 3 Elkhart, IN 46517 (574) 327-2700 A DIVISION OF FOREST RIVER		
	W.I. NUMBER	DATE: 10-11-05	SCALE: N.T.S.	REFERENCE: NUMBER	SHEET 1 OF 1			
SIZE A	THIS DOCUMENT AND THE INFORMATION CONTAINED HEREIN ARE THE EXCLUSIVE PROPERTY OF ELKHART COACH IT SHALL NOT BE COPIED OR DUPLICATED IN ANY MANNER, NOR SHALL IT BE SUBMITTED TO OUTSIDE PARTIES FOR EXAMINATION WITHOUT OUR WRITTEN CONSENT. IT IS LOANED FOR USE WITH REFERENCE TO WORK UNDER CONTRACT WITH, OR PROPOSALS SUBMITTED TO ELKHART COACH				TOLERANCES UNLESS OTHERWISE SPECIFIED ARE: FLOORPLANS ±7/8" ALL STRUCTURAL ±1/8" ANGLE ±1°		DRAWN BY: NPM	PART NUMBER 900-05-0003
							CHECKED BY:	