
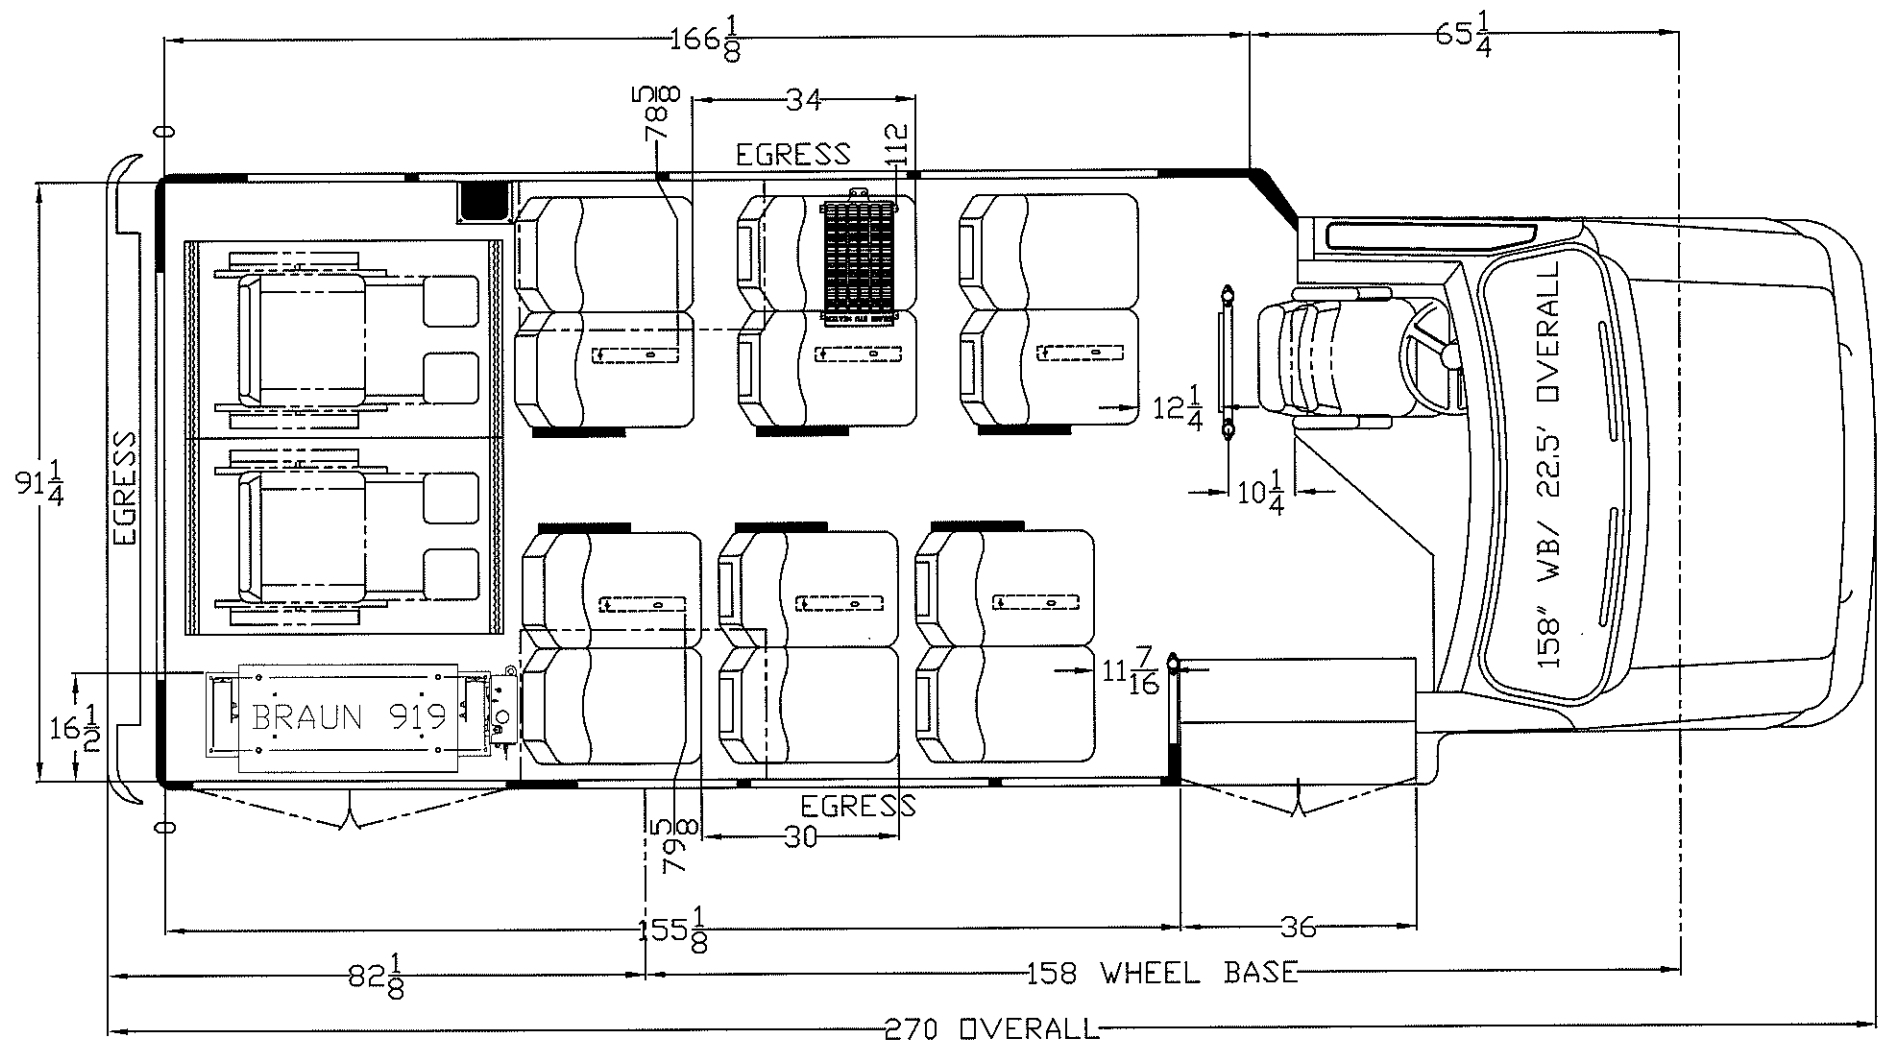



REV	DATE	BY	DESCRIPTION	REV	DATE	BY	DESCRIPTION	REV	DATE	BY	DESCRIPTION
-	-	-	-	-	-	-	-	-	-	-	-

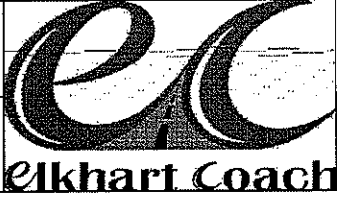

DEALER SIGNATURE: _____

Q-42-020921-07

DO NOT SCALE	PROJECTION	DESCRIPTION				914 County Road 1 North		
		Floor plan ECCW 158-270 rear lift (Braun919) standard floor 12P/2WC				Elkhart, IN 46514		
SIZE A	W.I. NUMBER	DATE:	SCALE:	REFERENCE:	SHEET 1 OF 1		(574) 327-2700 A DIVISION OF FOREST RIVER	
		2-28-20	N.T.S.	NUMBER				
	THIS DOCUMENT AND THE INFORMATION CONTAINED HEREIN ARE THE EXCLUSIVE PROPERTY OF ELKHART COACH. IT SHALL NOT BE COPIED OR DUPLICATED IN ANY MANNER, NOR SHALL IT BE SUBMITTED TO OUTSIDE PARTIES FOR EXAMINATION WITHOUT OUR WRITTEN CONSENT. IT IS LOANED FOR USE WITH REFERENCE TO WORK UNDER CONTRACT WITH, OR PROPOSALS SUBMITTED TO ELKHART COACH.		TOLERANCES UNLESS OTHERWISE SPECIFIED ARE: FLOORPLANS ±7/8" ALL STRUCTURAL ±1/8" ANGLE ±1°		DRAWN BY:	PART NUMBER		REV
				NPM	900-03-0001	A		
				CHECKED BY:			elkhart Coach	